



ELEVATION SW

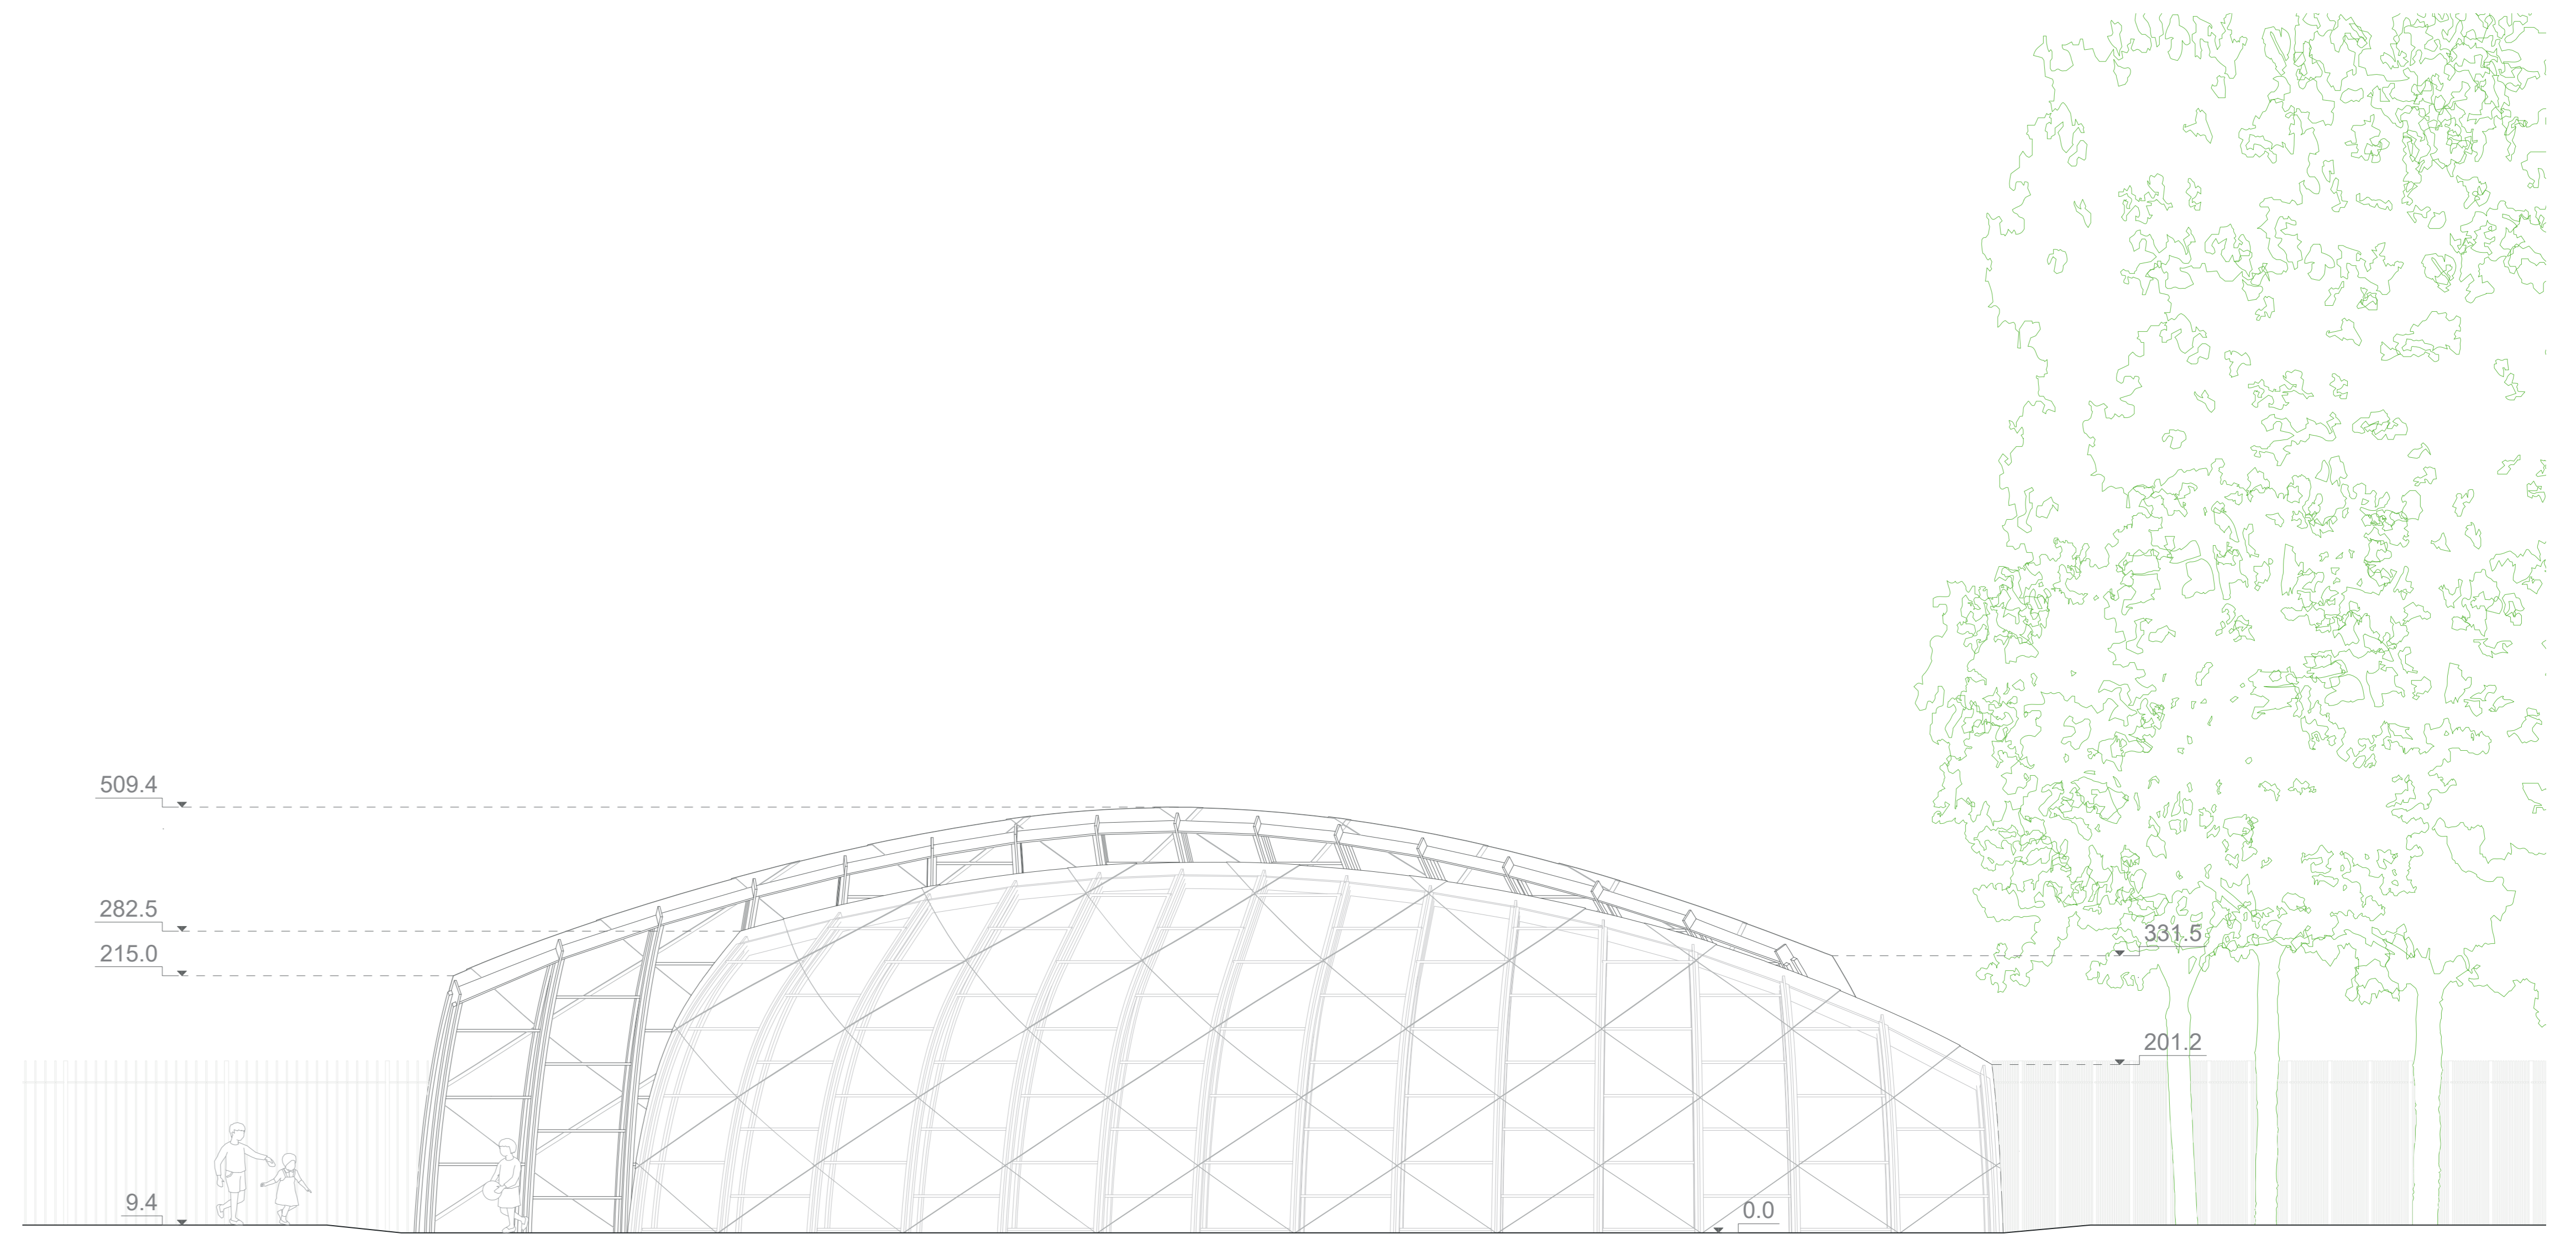

ELEVATION SE

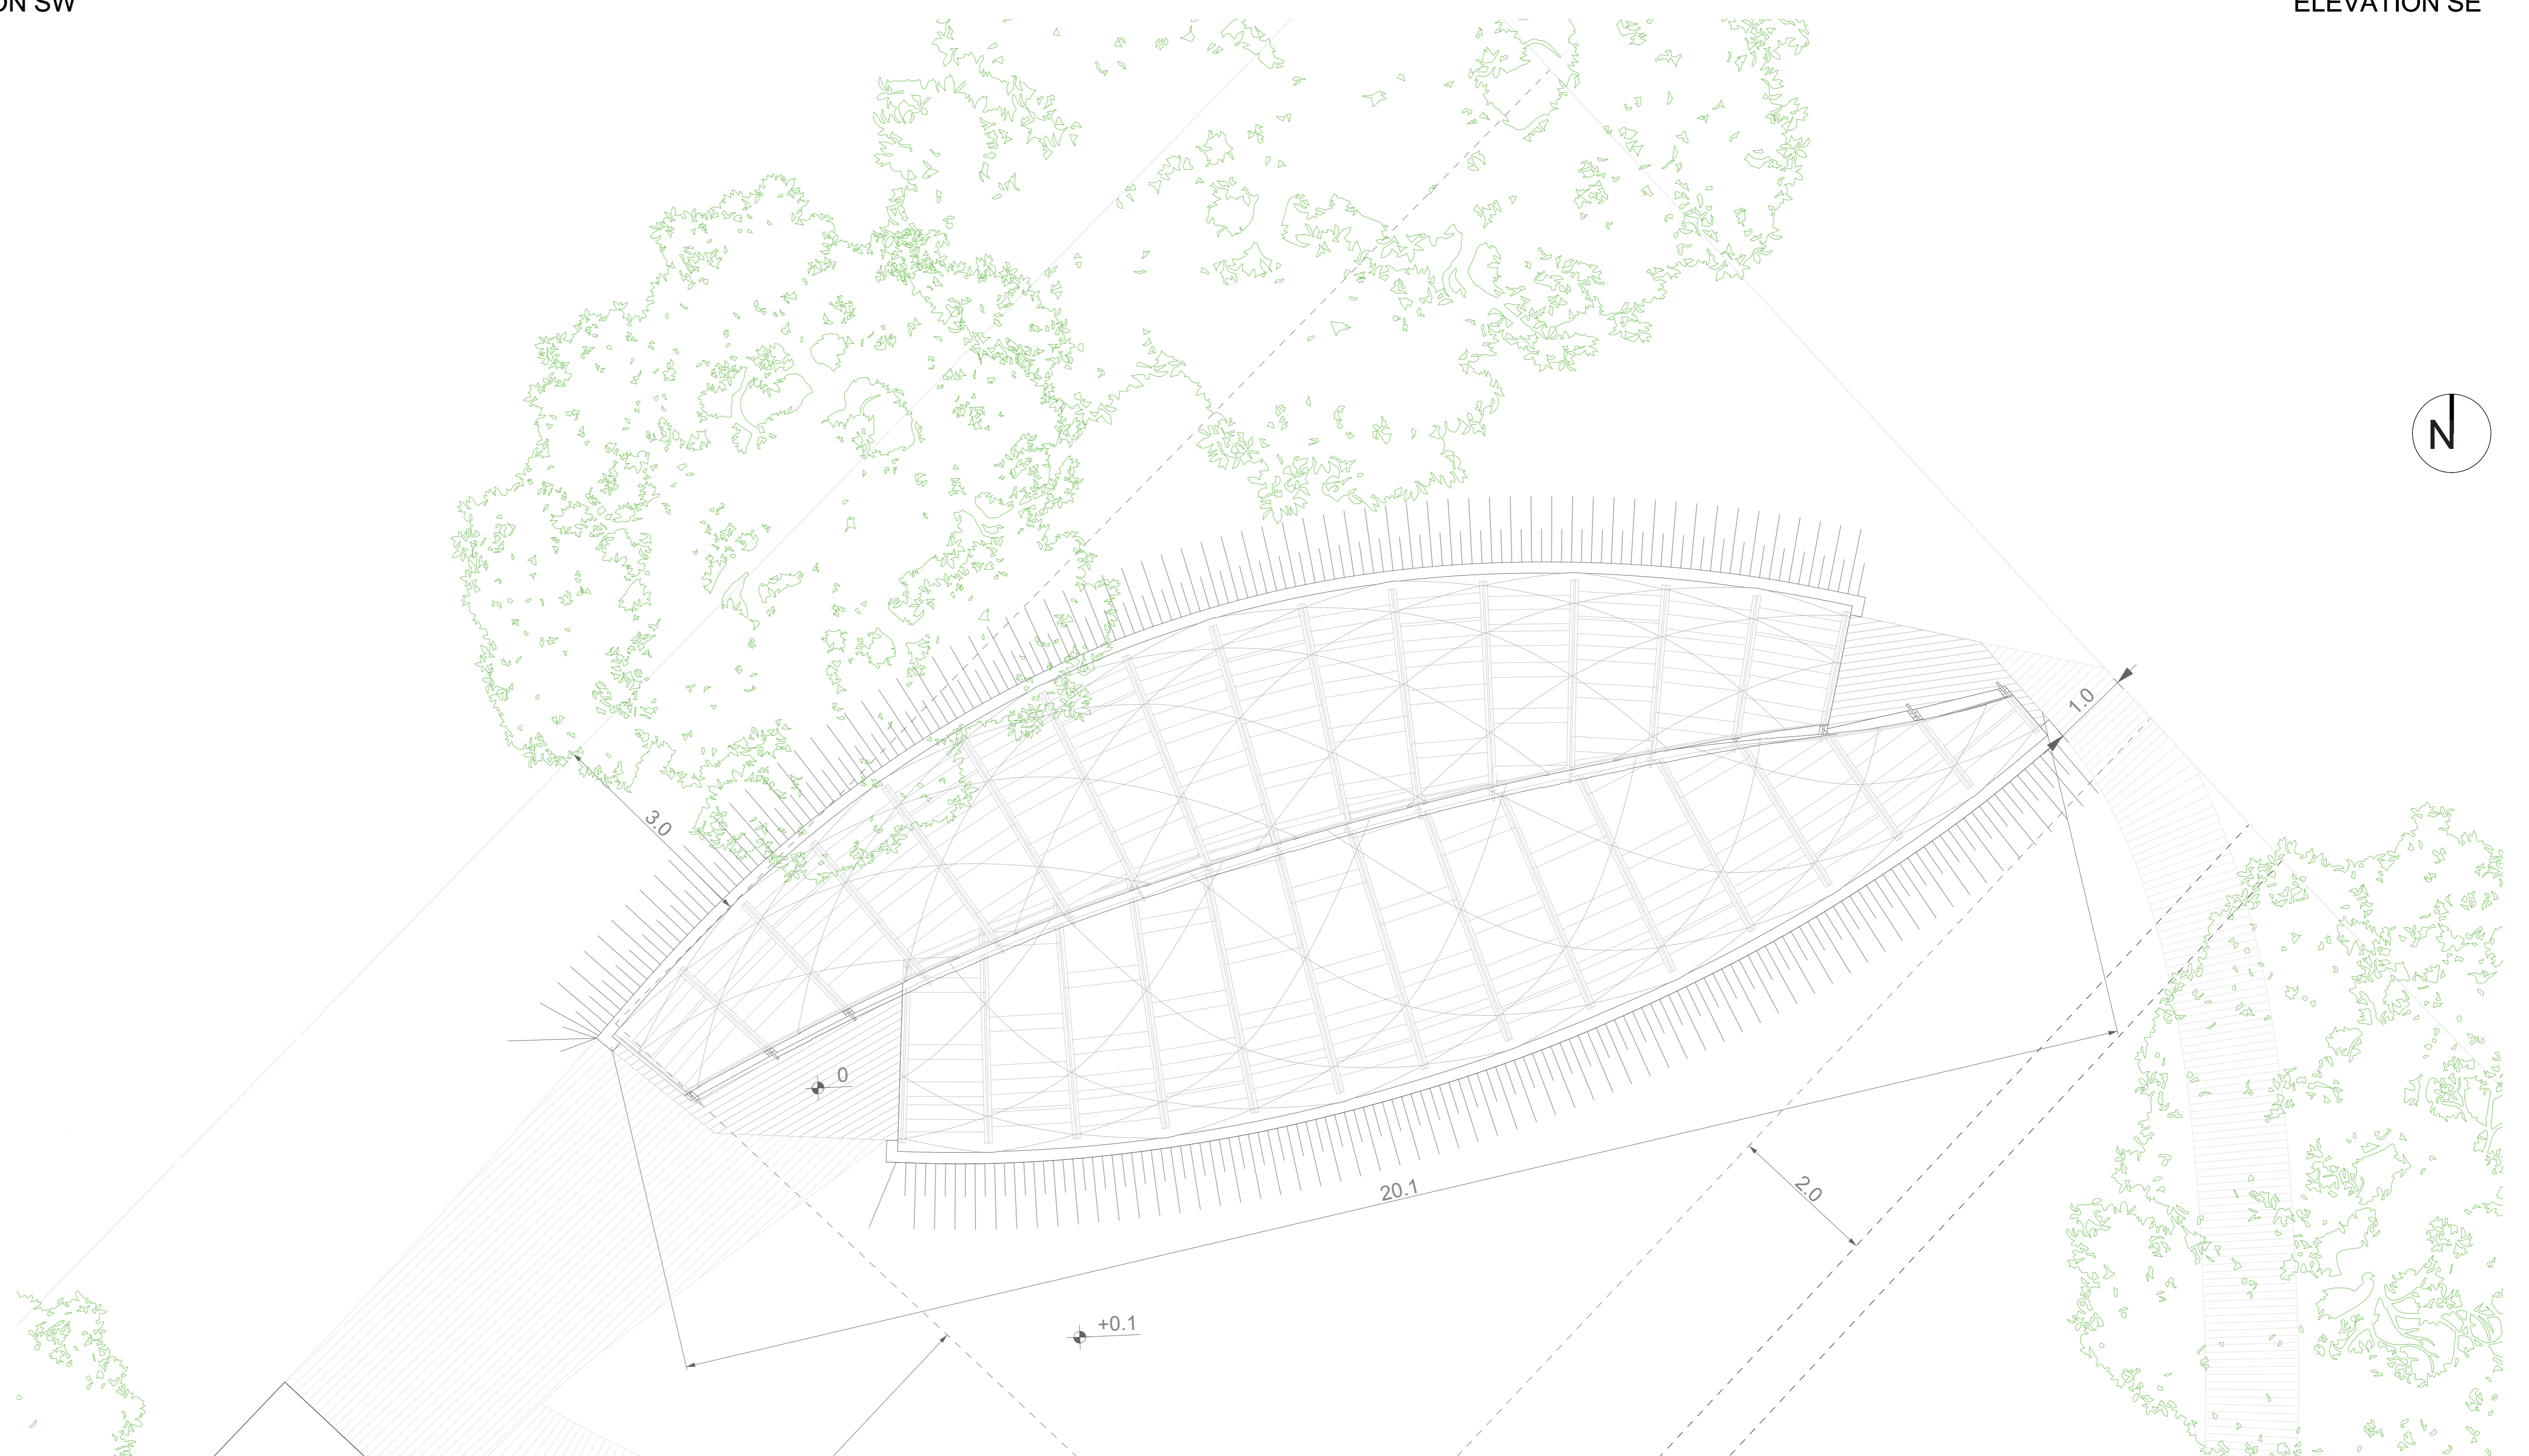

TOP VIEW


URBINAT SOFIA
Wintergarden

Drawings:
Lana Awad


EU Project Coordination:
Chiara Farinea, Andrea Conserva

Design Team:
Raimund Krenmueller, Lana Awad,
Fiona Demeur, Chiara Farinea


Engineering:
Manja van de Worp

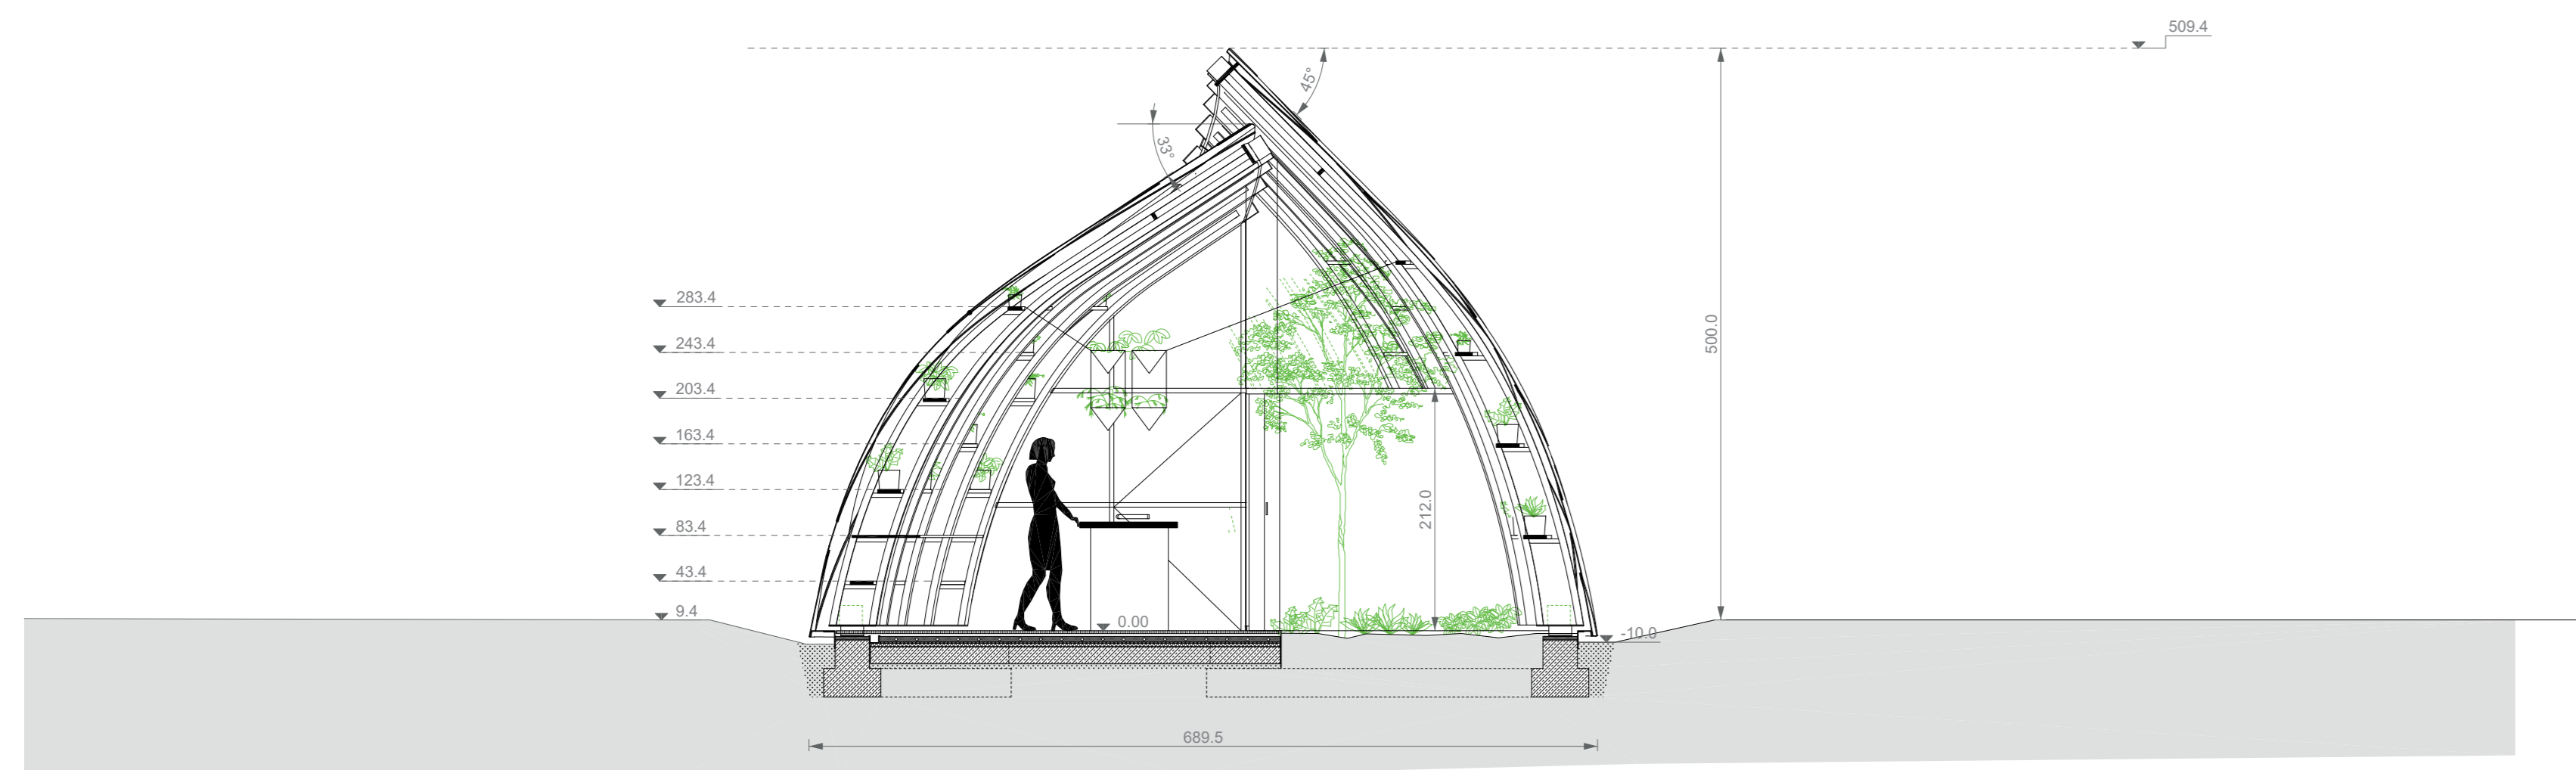

SECTION A

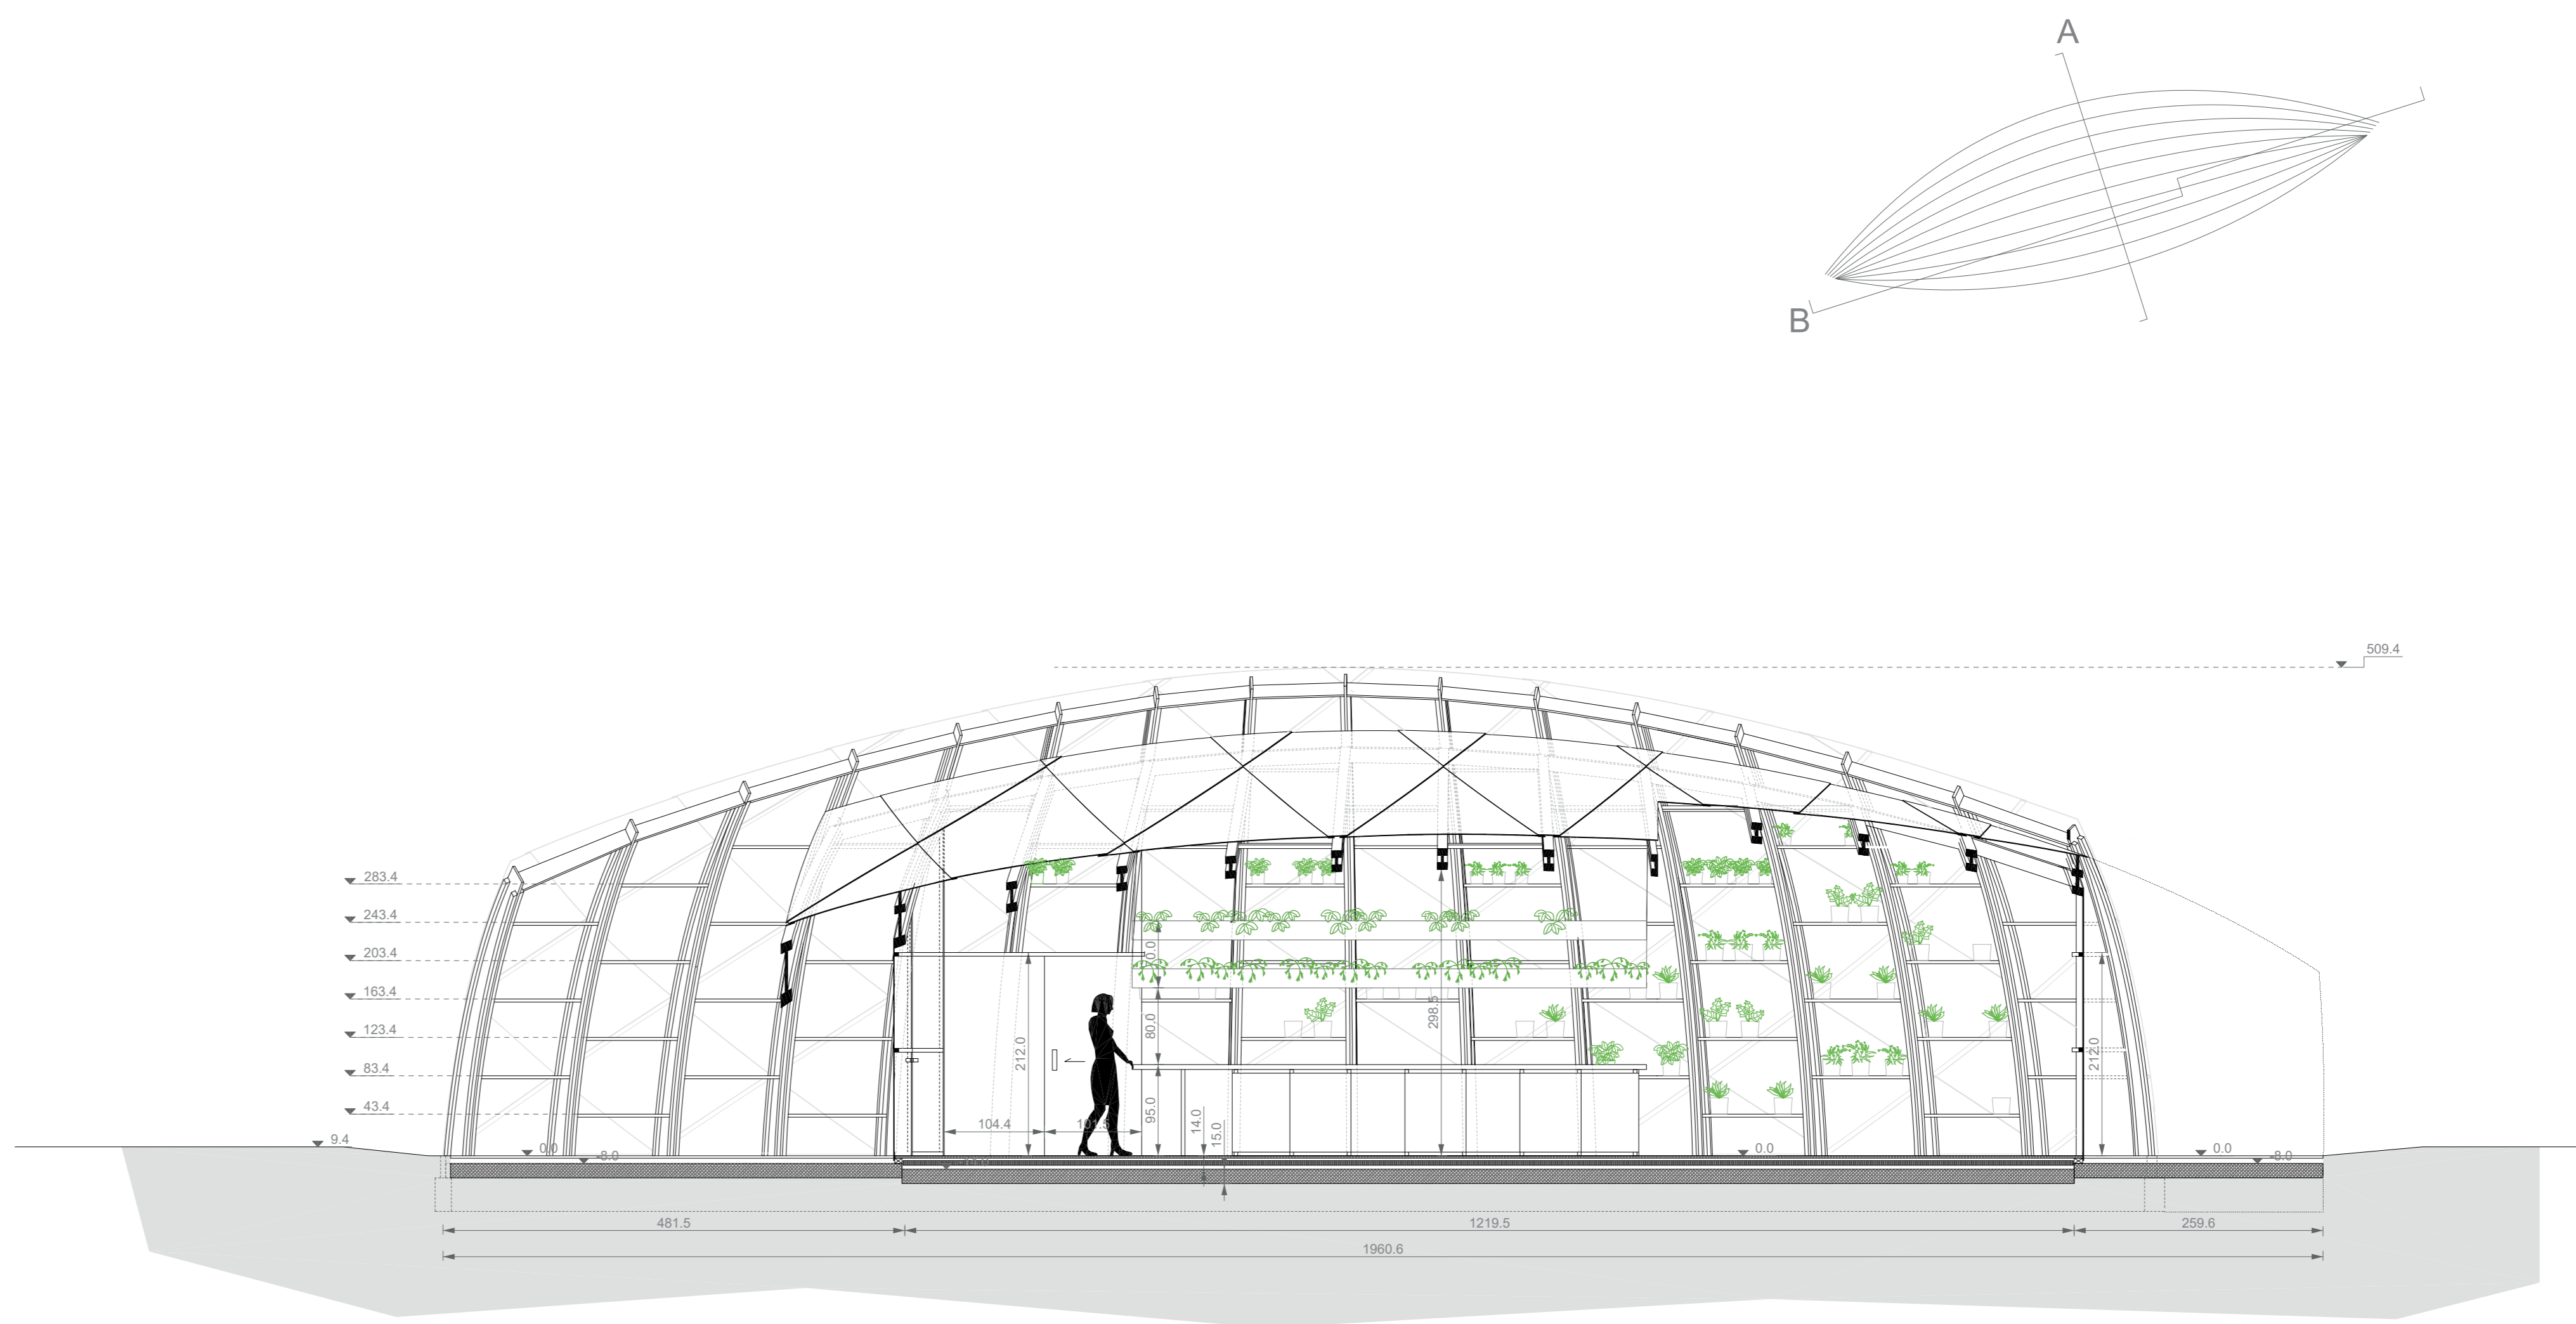


SECTION B

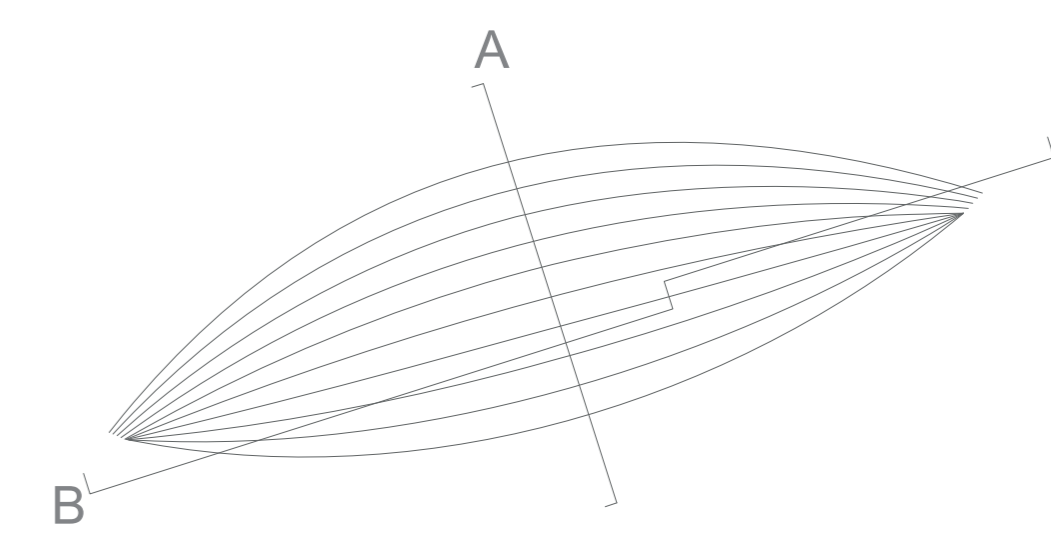

URBINAT SOFIA

Wintergarden

Drawings:
 Fiona Demeur, Raimund Krenmueller
 EU Project Coordination:
 Chiara Farinea, Andrea Conserva
 Design Team:
 Raimund Krenmueller, Lana Awad,
 Fiona Demeur, Chiara Farinea
 Engineering:
 Manja van de Worp

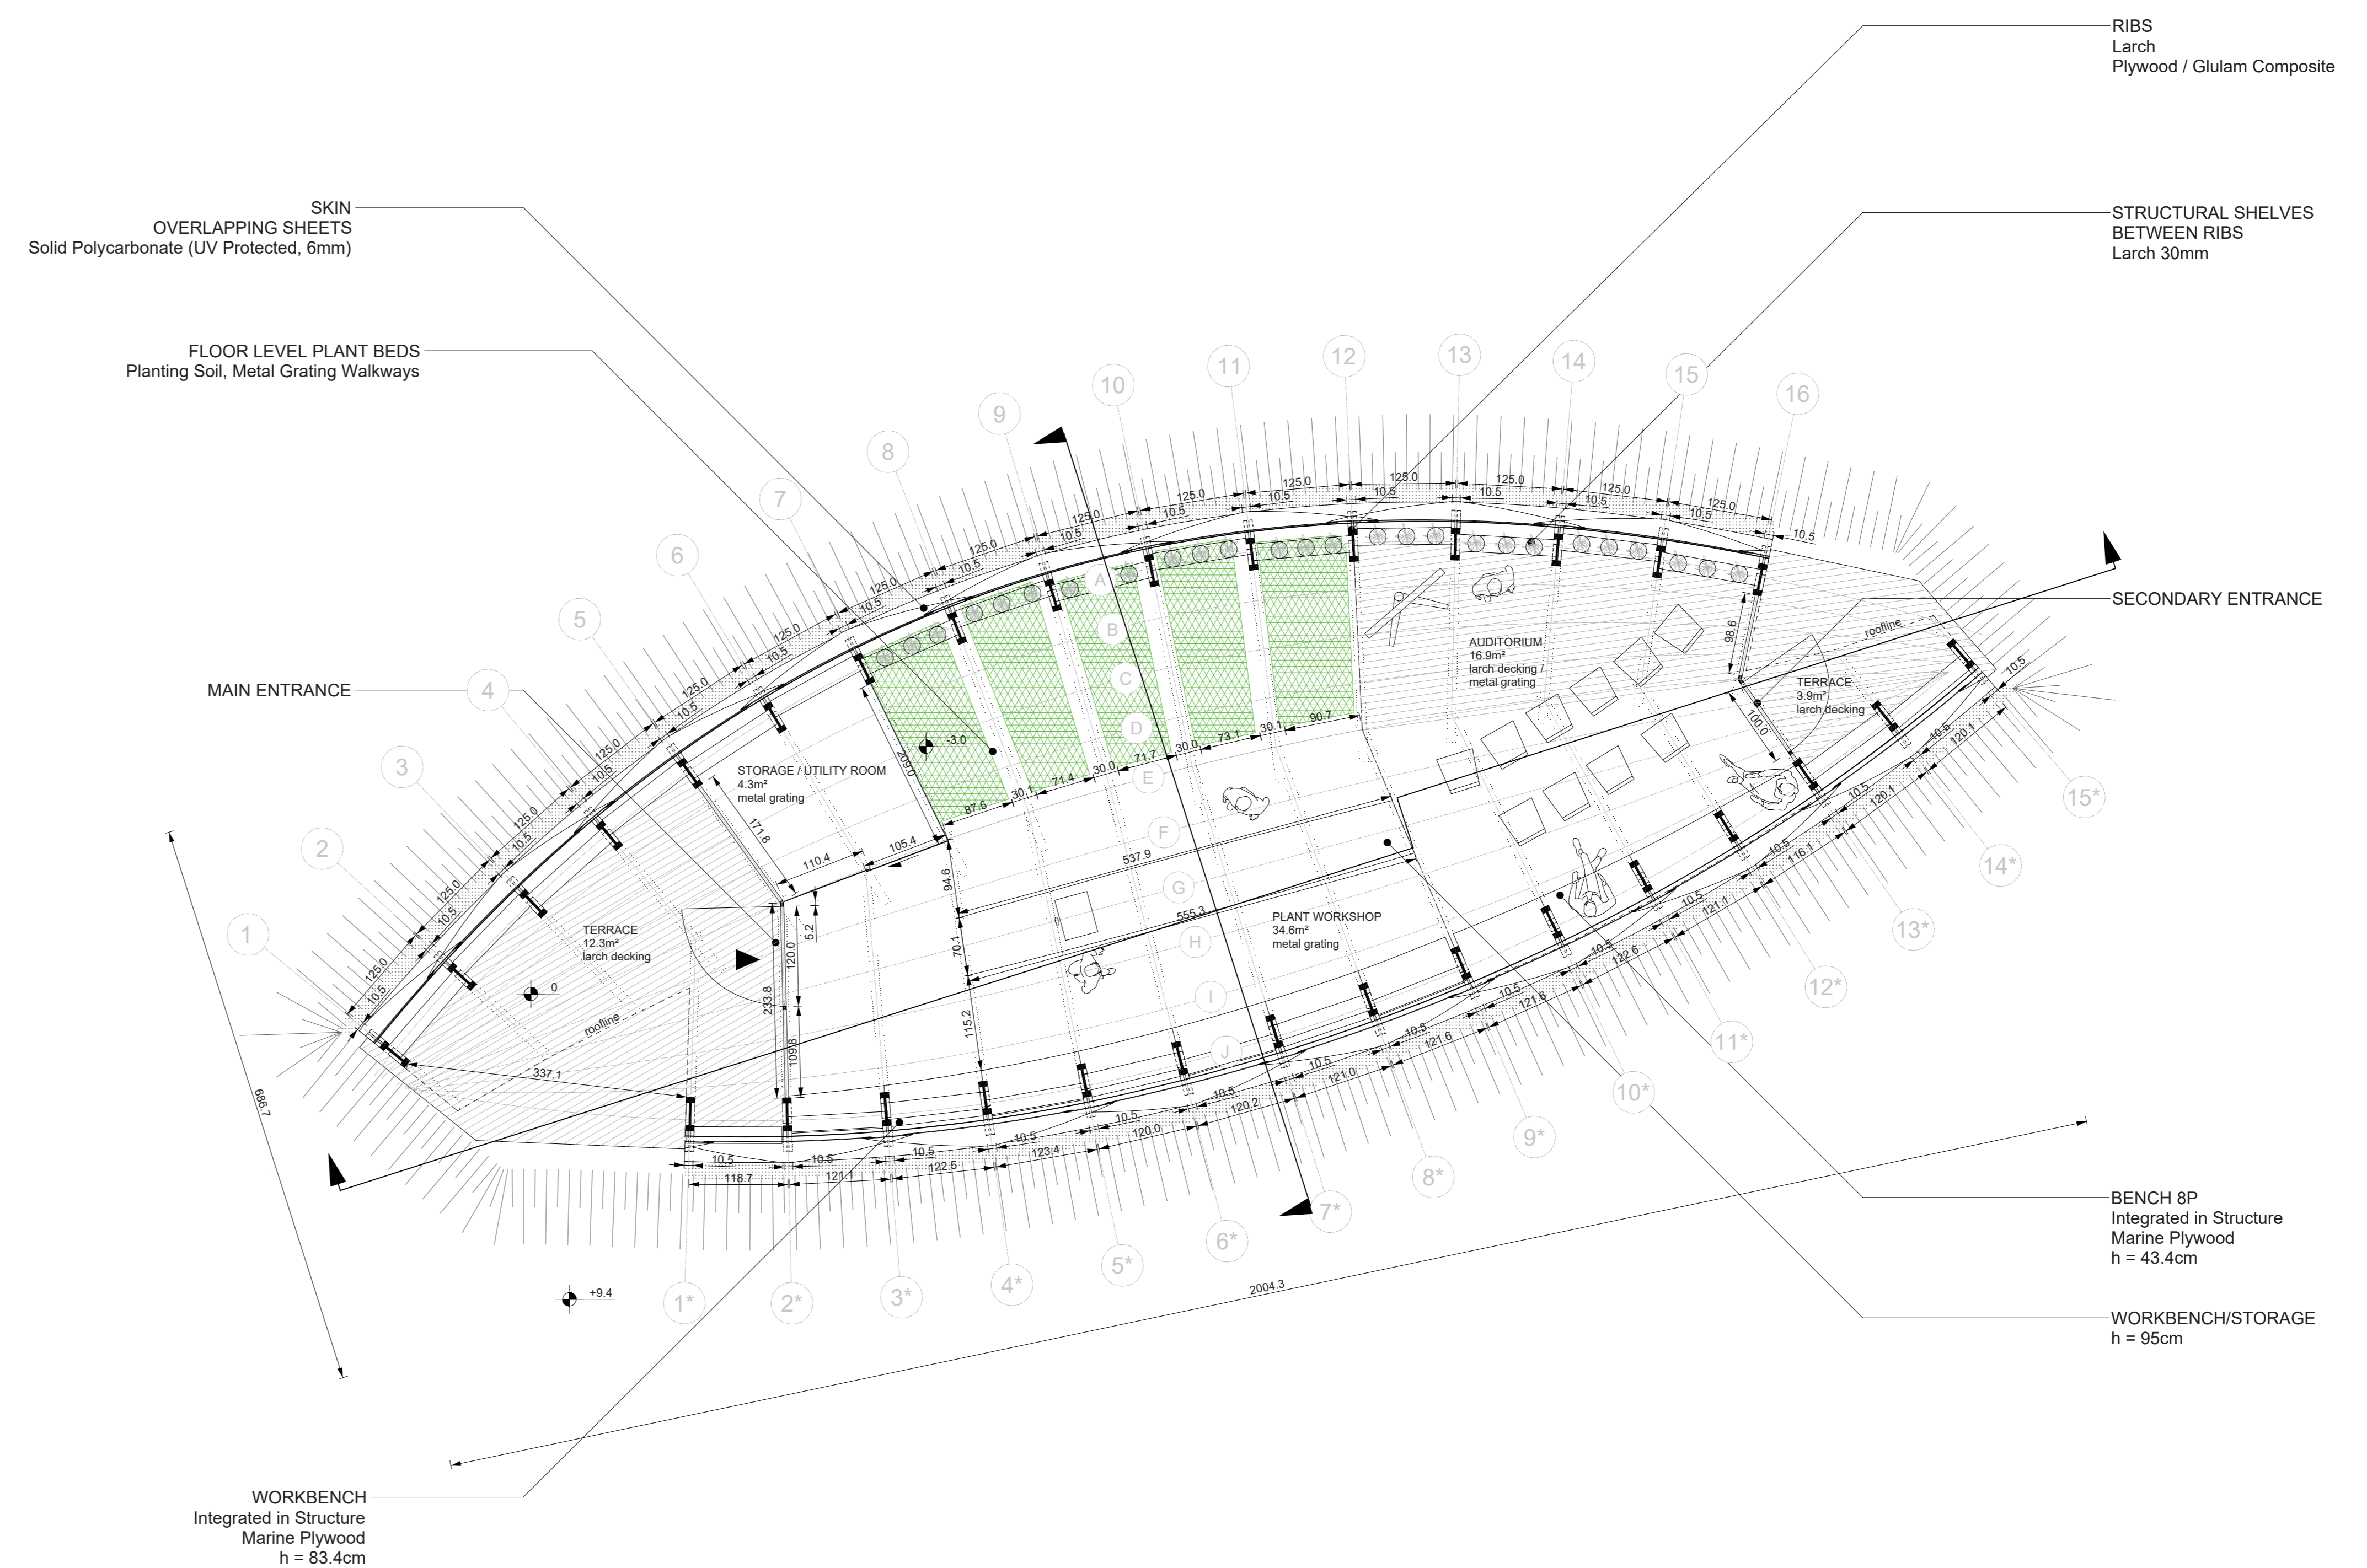

FLOOR PLAN